


四日市競輪場ナイター照明更新工事

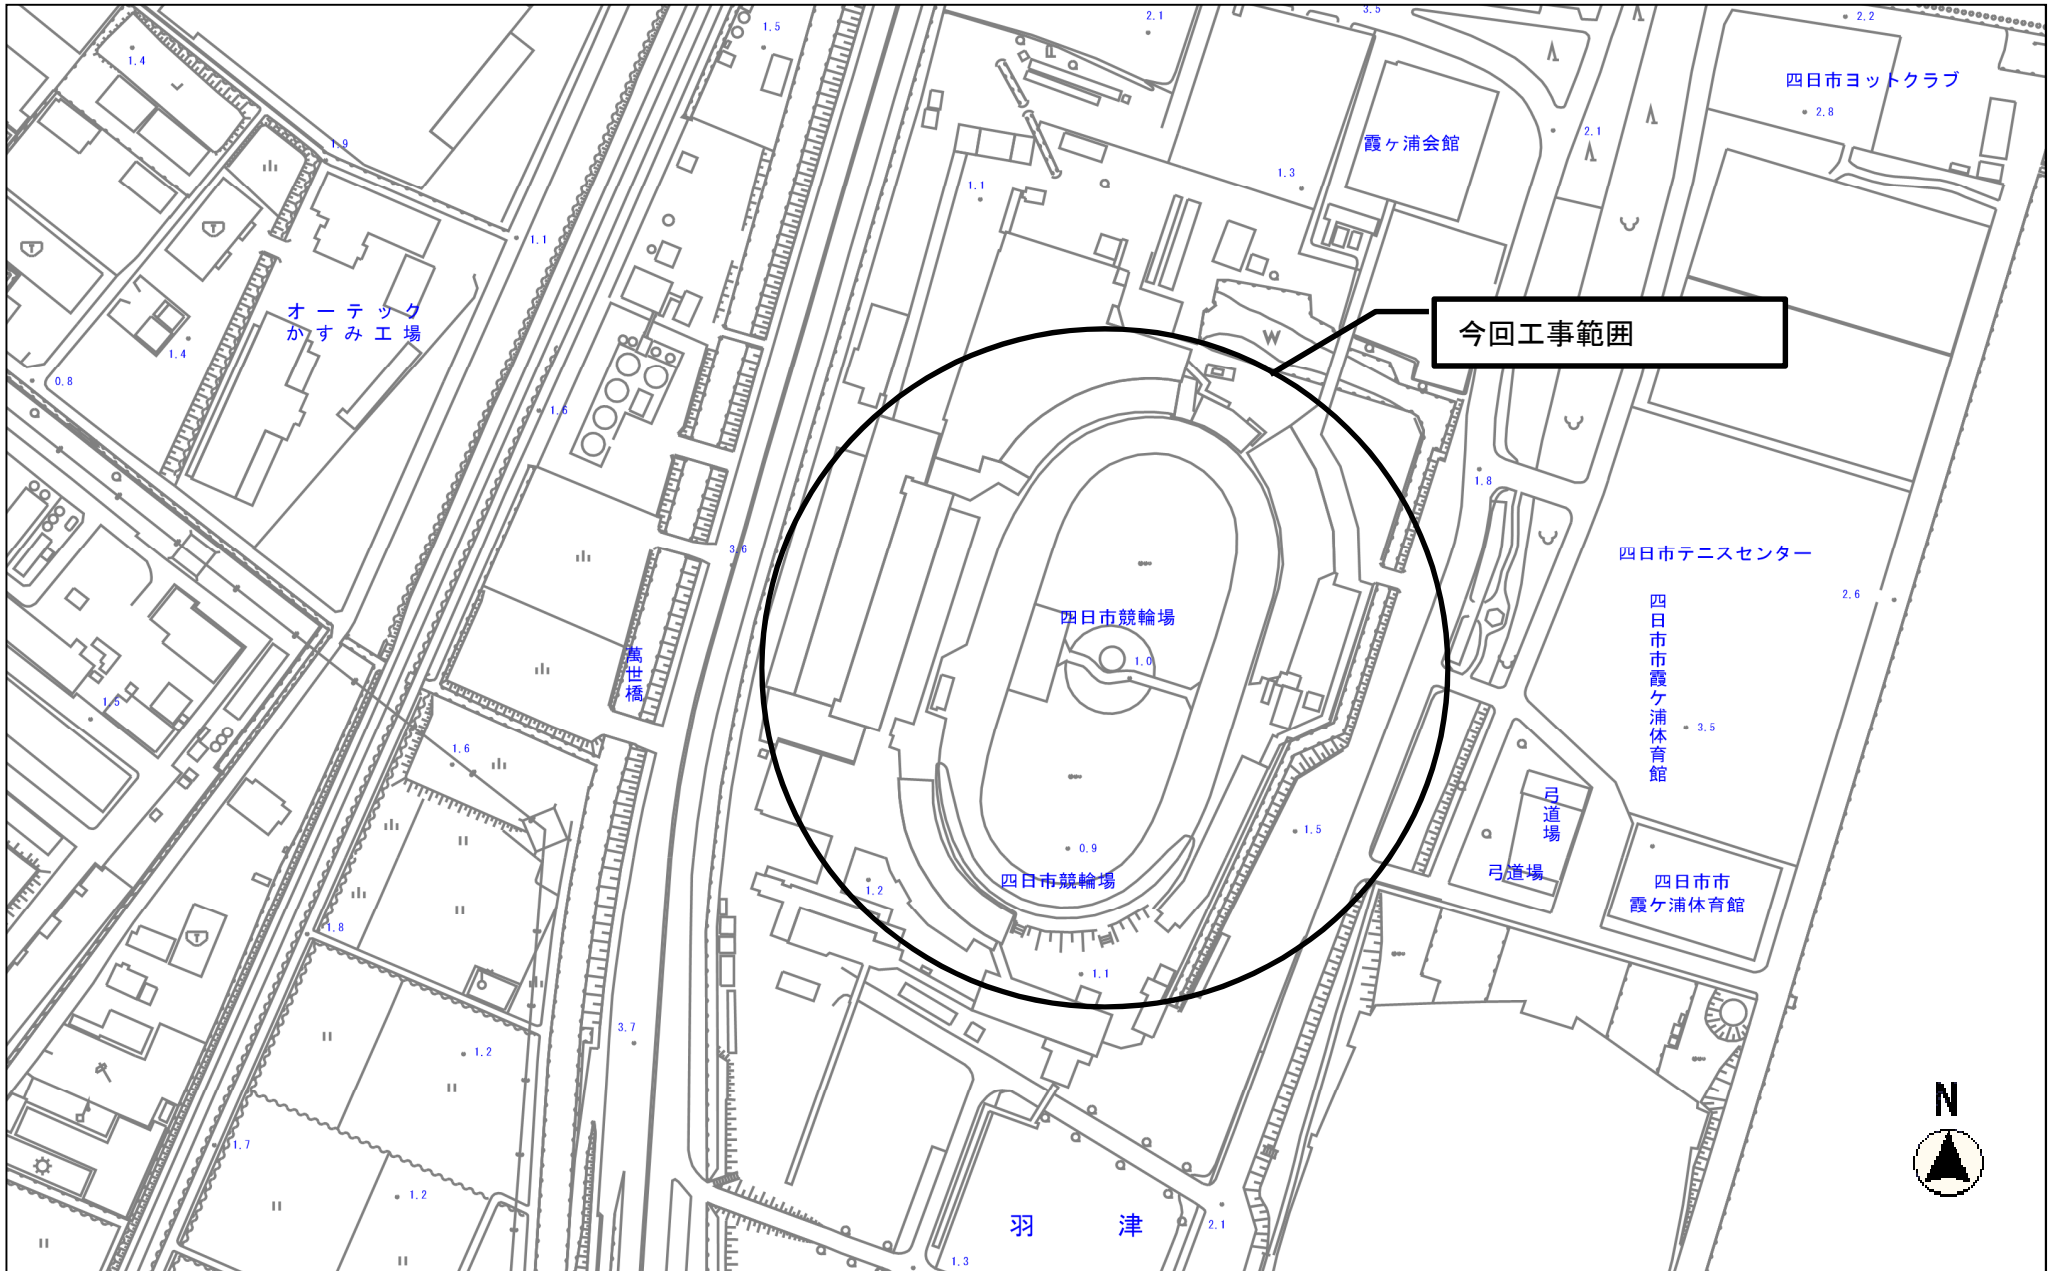

縮尺 1 : 2500
2015105 0 10 20 30 40 50 60 70 80